


# Imperforated Manual Door (Ifg Gate)

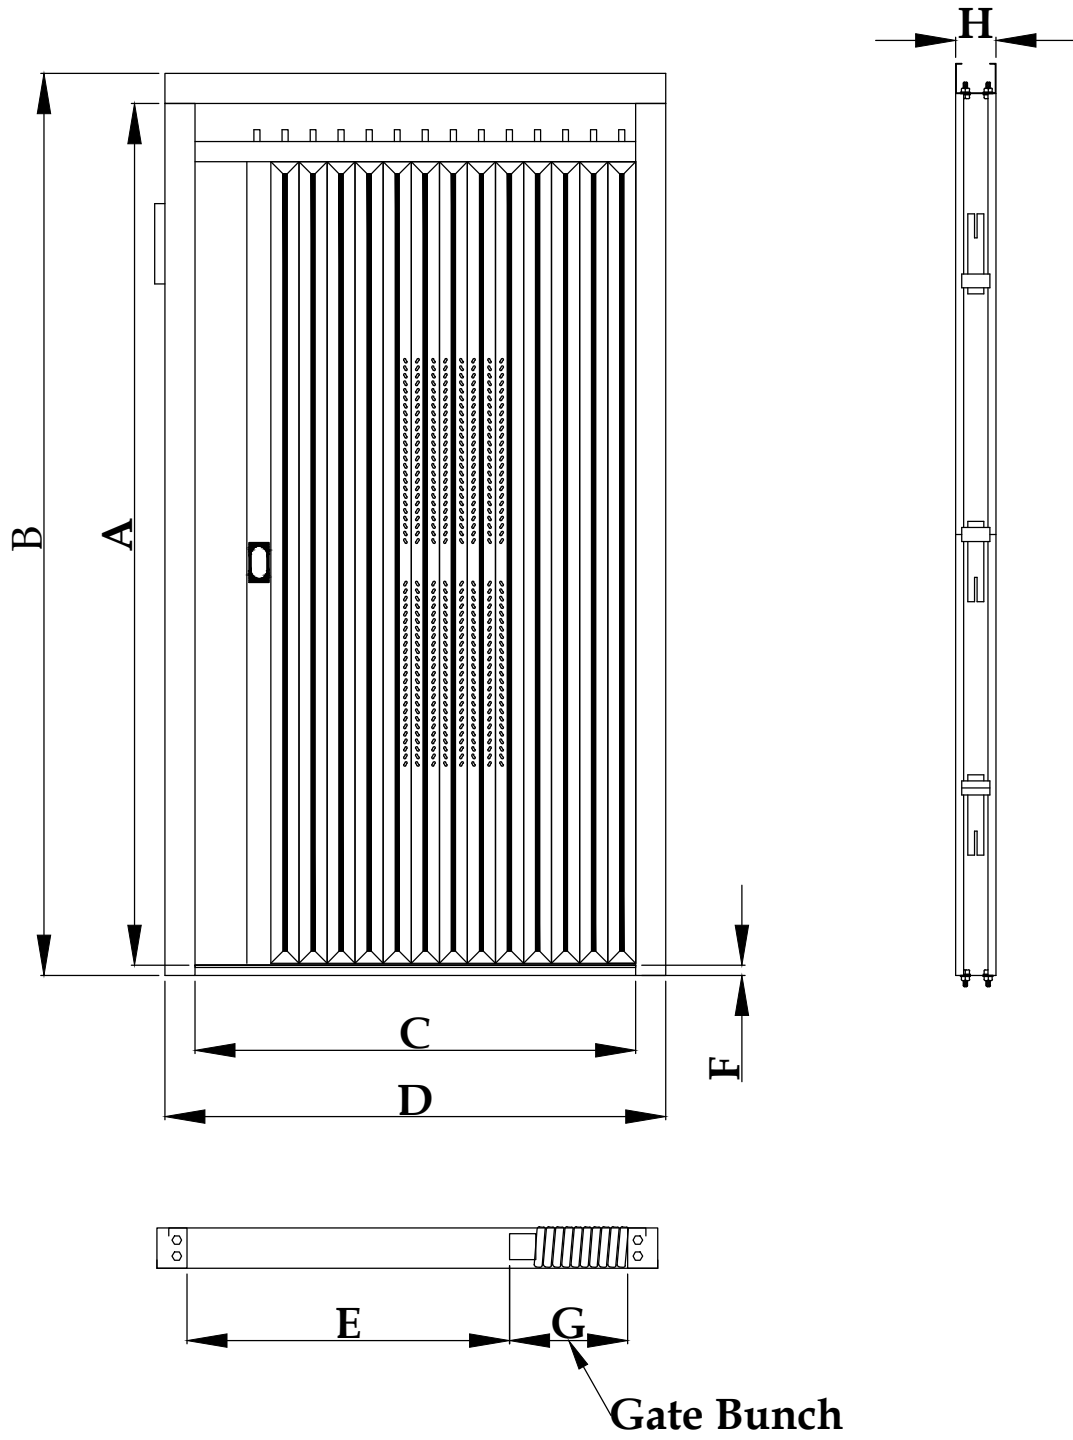

Si. NO	Clear Opening	A	B	C	D	E	F	G	H
1	700 mm	2150	2250	910	1060	700	25	210	100
2	800 mm	2150	2250	1100	1250	800	25	210	100
3	900 mm	2150	2250	1200	1250	800	25	210	100
4	1000 mm	2150	2250	1300	1250	800	25	210	100
5	1200 mm	2150	2250	1600	1250	800	25	210	100